
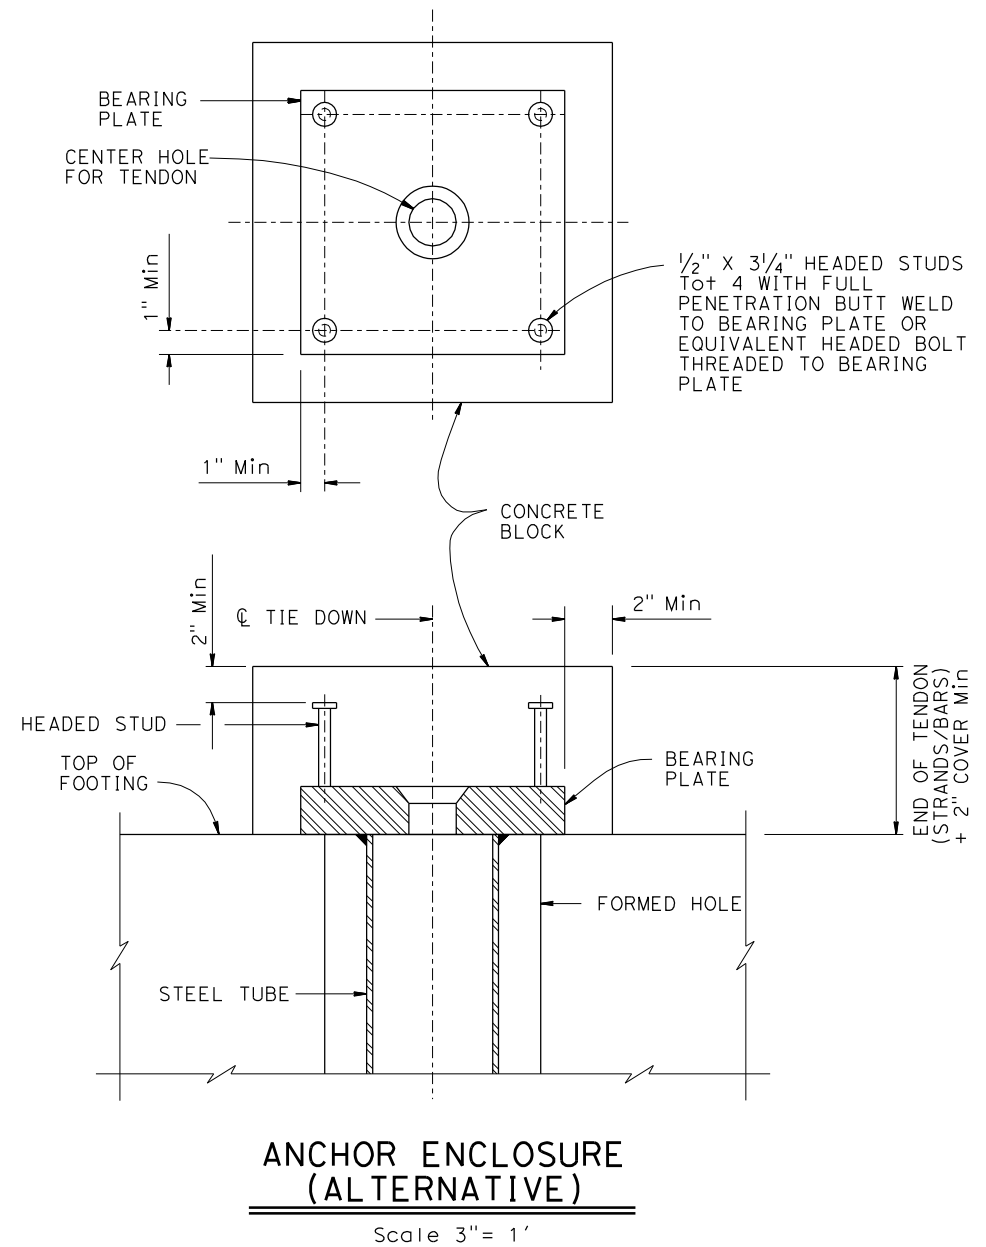


DIST	COUNTY	ROUTE	POST MILES TOTAL PROJECT	SHEET NO.	TOTAL SHEETS
X	X	X	X	X	X

REGISTERED CIVIL ENGINEER	X DATE
PLANS APPROVAL DATE	

The State of California or its officers or agents shall not be responsible for the accuracy or completeness of electronic copies of this plan sheet.

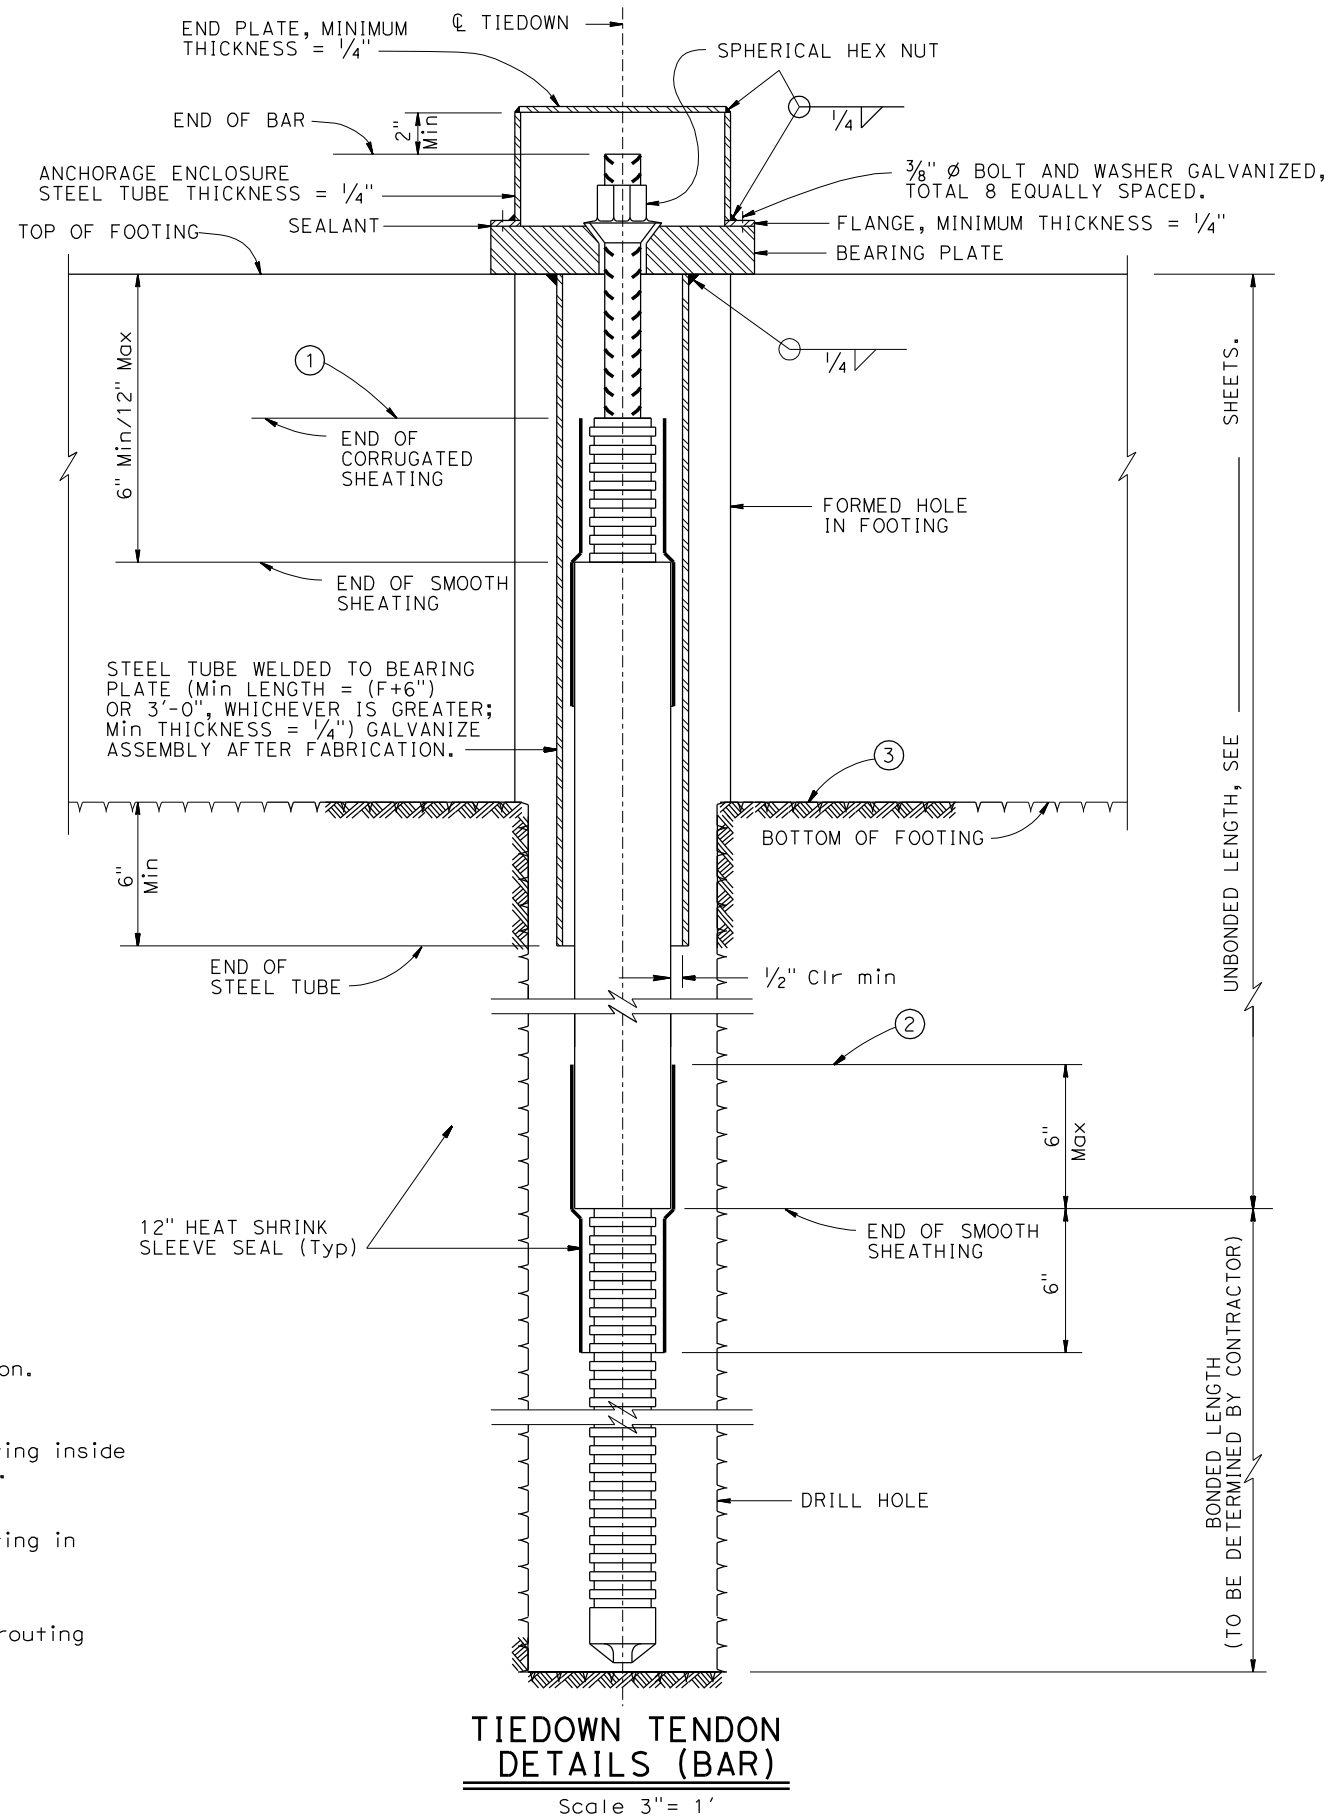

NOTE:

Anchorage enclosure shall have provision to allow injecting grout at low end and venting at high end. Galvanize enclosure after fabrication.

- ① Level of initial grouting inside corrugated sheathing.
- ② Level of initial grouting in drilled hole.
- ③ Level of secondary grouting in drilled hole.